


A

B

C

D

E

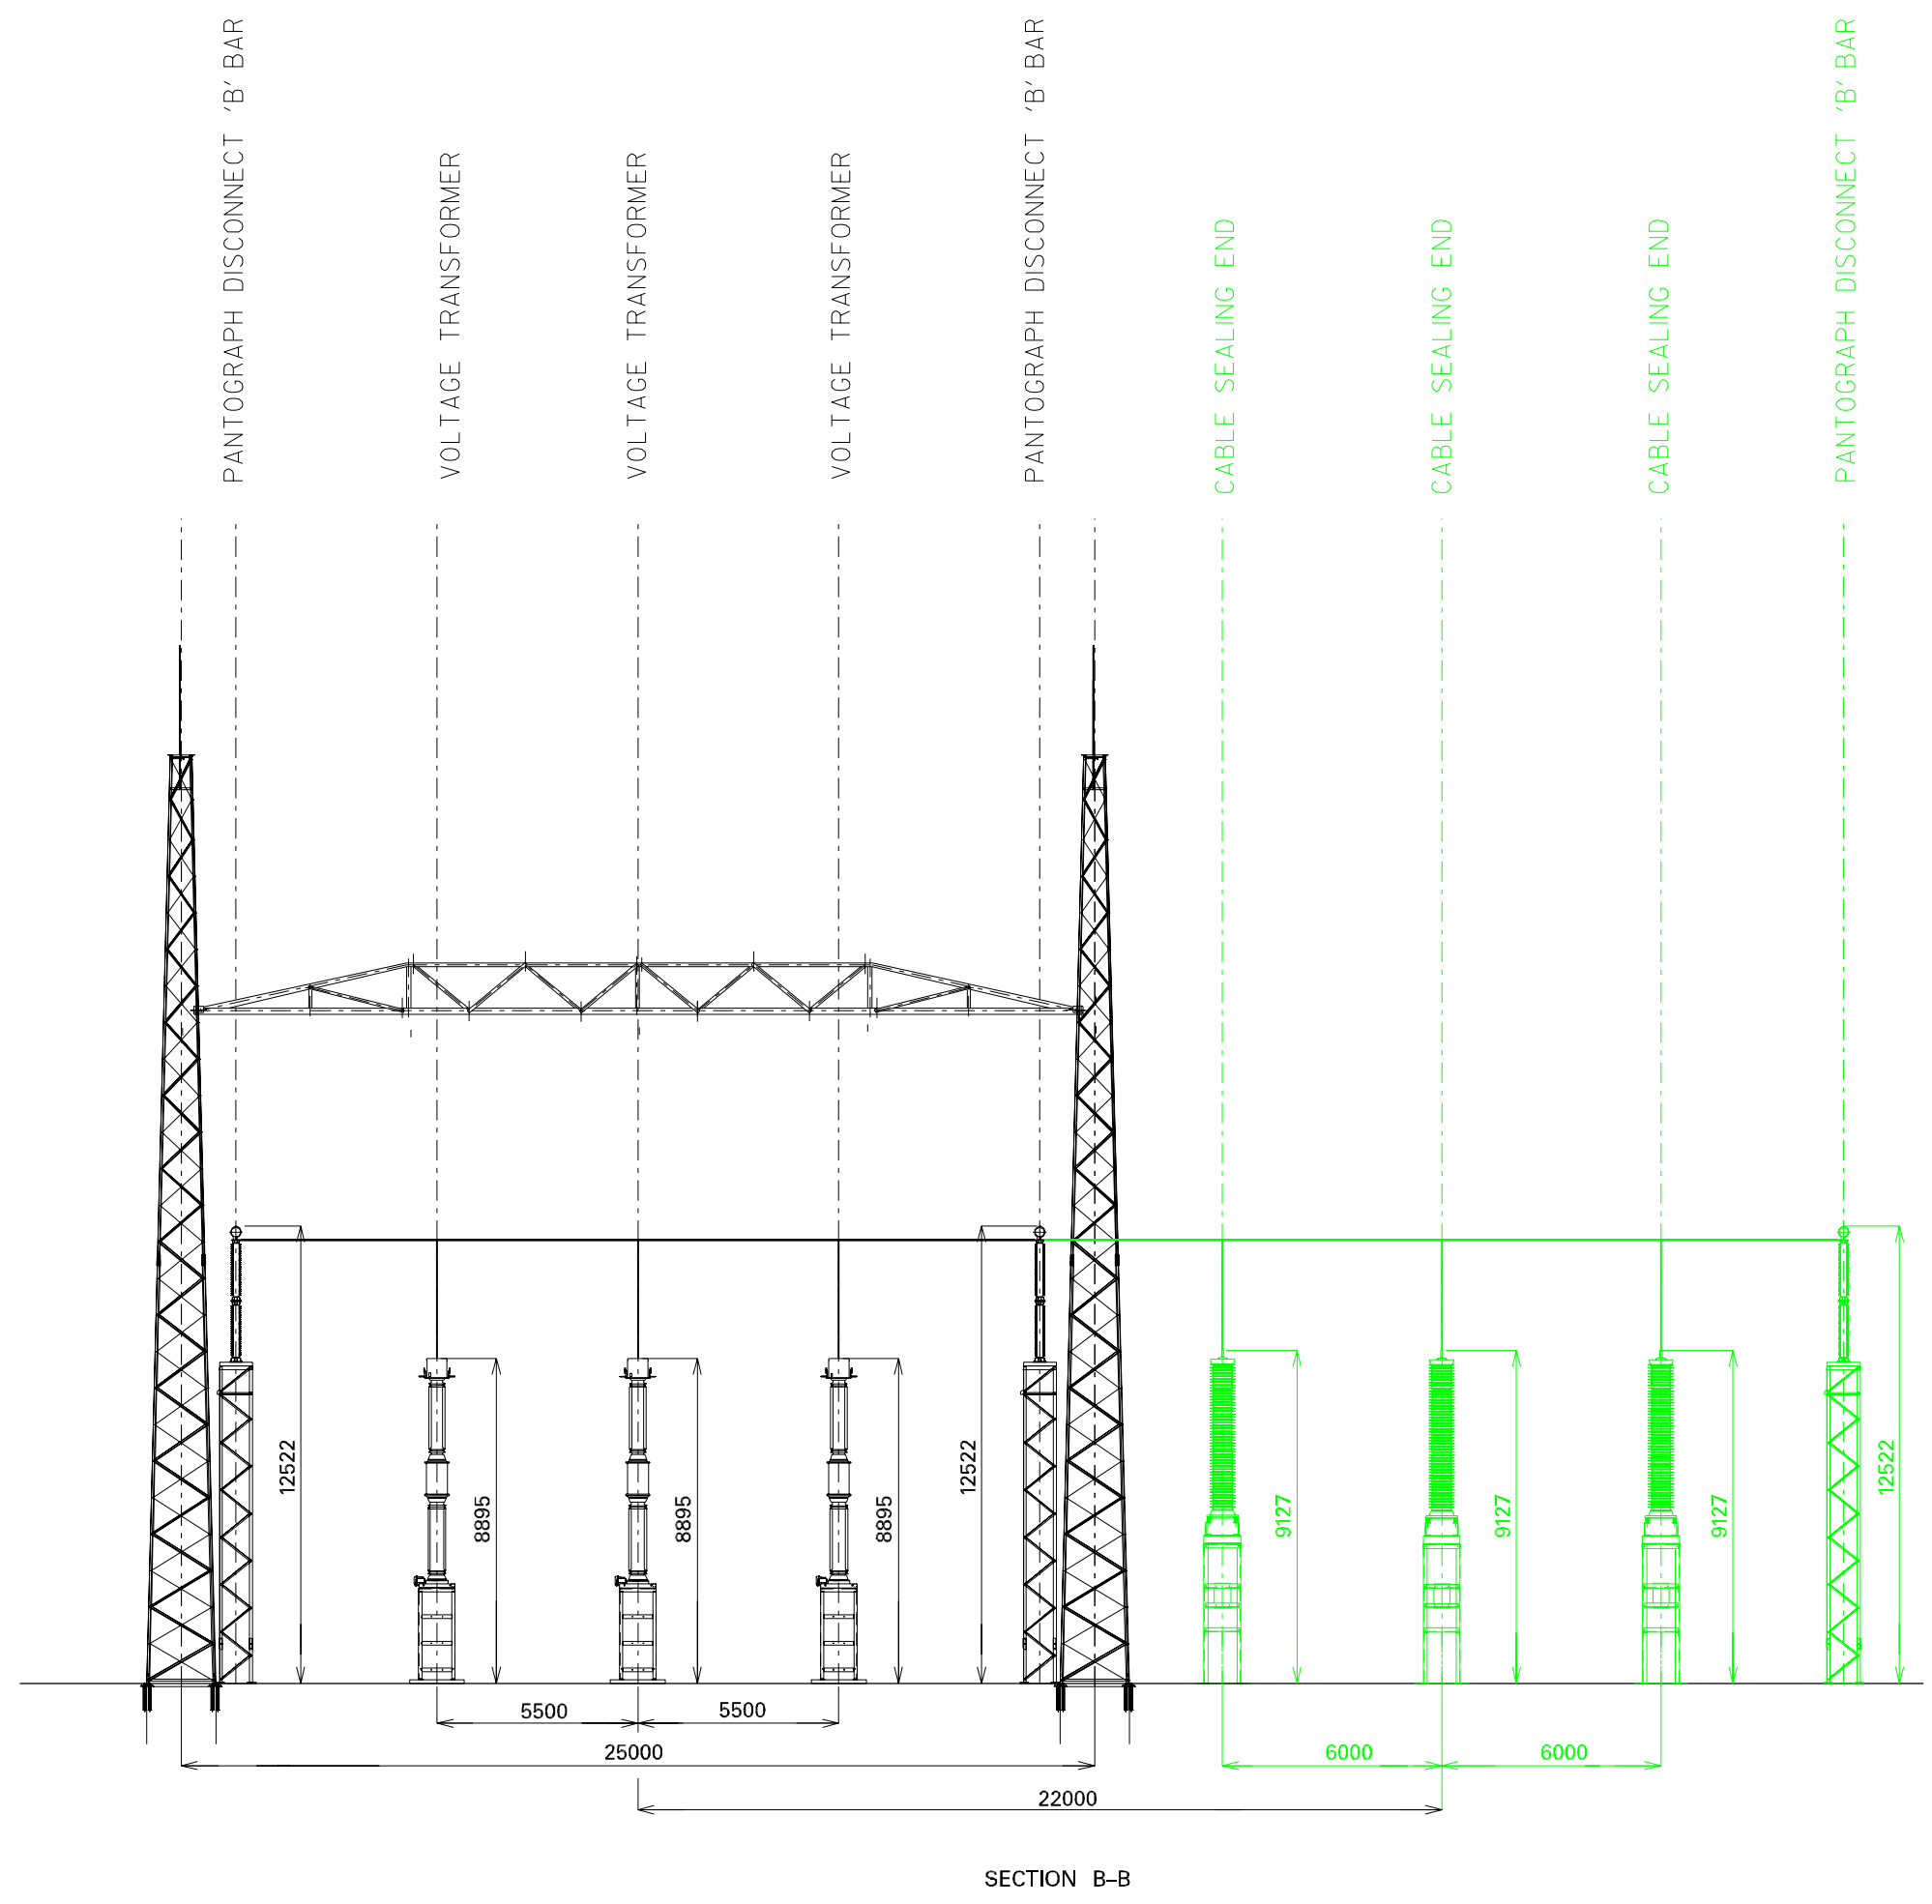

REFERENCE DRAWING:  
PE493-DI04-067-001-000 SITE LAYOUT FOR PLANNING PERMISSION

SECTION B-B

1	PROJECT NAME CHANGED
Rev	Revision Description
Purpose of issue - Preliminary unless indicated	
Tender	<input type="checkbox"/>
Client Approval	<input type="checkbox"/>
Construction	<input type="checkbox"/>
As-built	<input type="checkbox"/>
Revised	<input type="checkbox"/>

**ESB International**  
 ESB Engineering & Facility Management Ltd  
 Stephen Court, 18/21 St Stephen's Green, Dublin 2 Ireland  
 Telephone +353-1-703 8000 Fax +353-1-661-5389  
 www.esb.ie  
 Registered Office as above  
 Registered in Ireland No. 195249

Client	EIRGRID
Project	HVDC EAST WEST INTERCONNECTOR
Contract	NA NA

Drawing Title	WOODLAND 400KV STATION SECTION B-B FOR PLANNING PERMISSION
Production Unit	High Voltage Engineering

Drawn	J. Walsh	Produced	N. Harrison	Verified	B. Leonard	Approved	C. Twomey	Approved date	11/11/08
Client Ref	TC38696			No. of Shts	1	Size	A2	Scale	1:200
Drawing Number	PE493-D104-069-001-001								

Copyright ESB International Ltd. All rights reserved. No part of this work may be modified or reproduced or copied in any form or by any means - graphic, electronic or mechanical, including photocopying, recording, taping or information-and-retrieval system, or used for any purpose other than its designated purpose, without the written permission of ESB International Ltd.